



Trinity Church Road, London, SW13

Guide Price £799,000

Two bedroom, two bathroom apartment with a balcony and private garage, available on the prestigious Barnes Waterside Development by the River Thames.

1 Church Road, Barnes, London SW13 9HE

www.charlesbanks.co.uk

020 8878 8400


Trinity Church Road, London, SW13


Beautifully decorated two bedroom, two bathroom apartment available on the prestigious Barnes Waterside Development by the River Thames.

New carpets, lots of storage, balcony, private garage, secure bicycle storage, communal gardens, caretaker on site. This fantastic flat with lots of light, has stunning surroundings and river walks nearby.


Barnes Waterside Development is located at the north end of Barnes within easy reach of Hammersmith Bridge, and Hammersmith Broadway Station, which offers four tube lines into London. The property is also only minutes away from a fantastic selection of schools including St Pauls, The Harrodian and the Swedish School.

- 2 Bedrooms
- 2 Bathrooms
- Kitchen
- Balcony
- Private Garage
- Communal Gardens

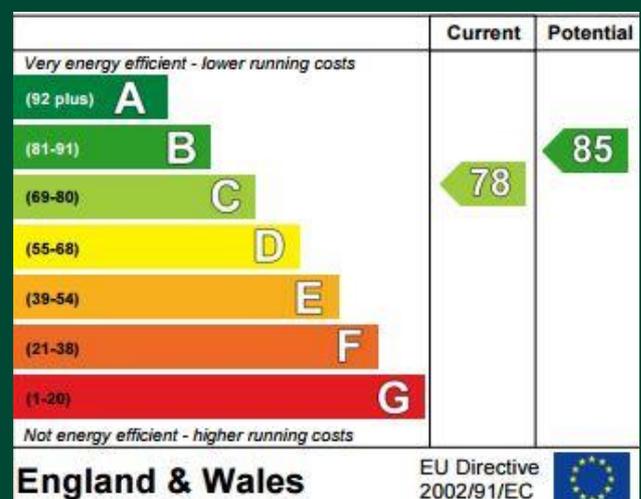

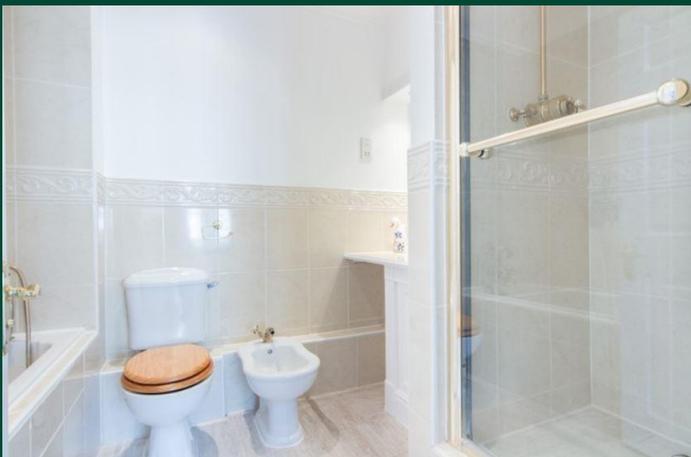

Caldwell House,
Thinity Church Road, SW13
Approx. Gross Internal Area
851 Sq Ft - 79.06 Sq M

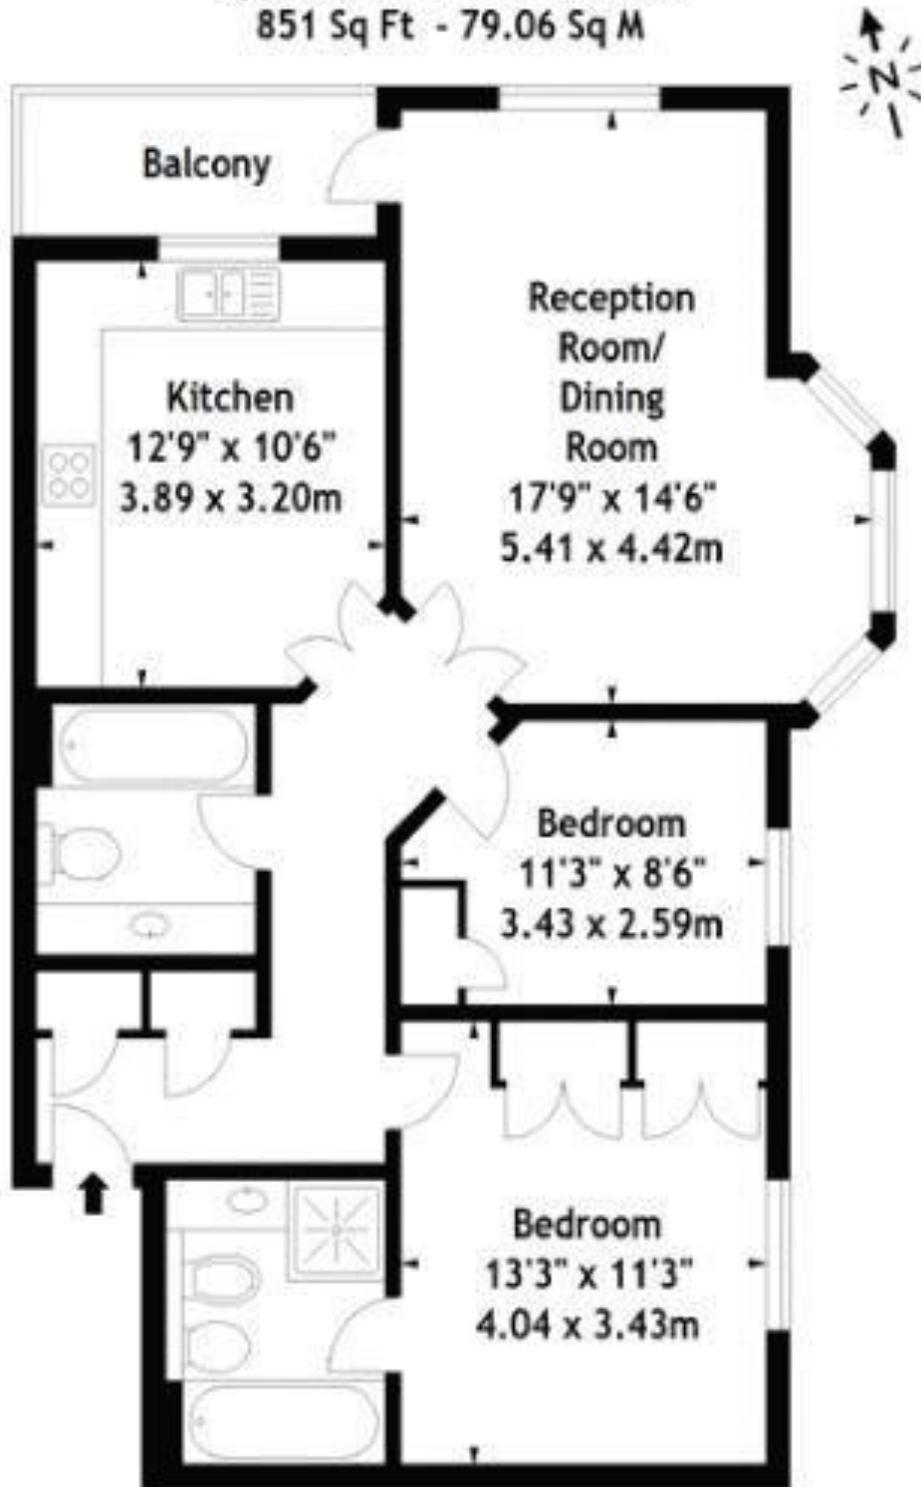

Third Floor

Measured in accordance with RICS guidelines. Every attempt is made to ensure accuracy, however all measurements are approximate. This floor plan is for illustrative purposes only and is not to scale.

PI Image 14/14
Te