

CB

Charles Banks



Castelnau Gardens, London £750,000

This large and spacious, well presented purpose built period apartment has been sympathetically modernised and benefits from two large double bedrooms, large eat in fitted kitchen, modern clean bathroom with white suite and a separate shower. The property further benefits from South facing aspect, large period windows and high ceilings. There are fantastic schools within a short walk including Colet Court, St Pauls, The Swedish School and The Harroddian School. Barnes Village is within proximity with its array of restaurants, pubs, cinema, cafes and shops.

1 Church Road, Barnes, London SW13 9HE


www.charlesbanks.co.uk

020 8878 8400

Castelnau, London



This spacious, well presented, first floor purpose built period apartment has been sympathetically modernised and benefits from two large double bedrooms, large eat in fitted kitchen, modern bathroom with a separate shower. The property further benefits from a bright South facing aspect, period lounge with large windows and high ceilings. There are fantastic schools within a short walk including Colet Court, St Pauls, The Swedish School and The Harrodian School. Barnes Village is within proximity with its array of restaurants, pubs, cinema, cafes and shops. The Thames path runs next to the property for walks/runs/cycles along the river to Hammersmith, Chiswick, Barnes, Putney and beyond.

- **Period Apartment**
- **2 Bedrooms**
- **Close to River**
- **Spacious South Facing**

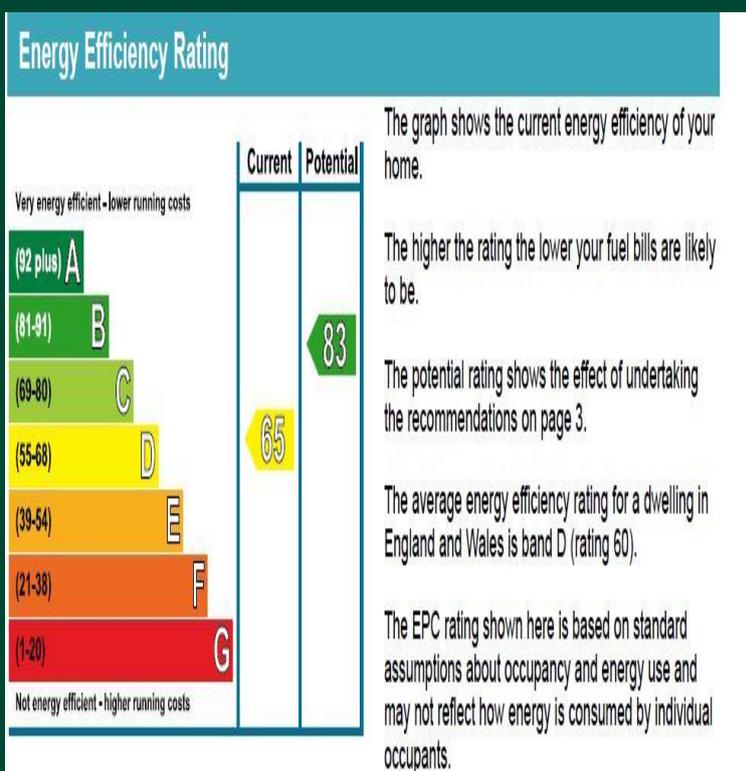



Castelnau Gardens, SW13
Approx. Gross Internal Area
863 Sq Ft - 80.17 Sq M

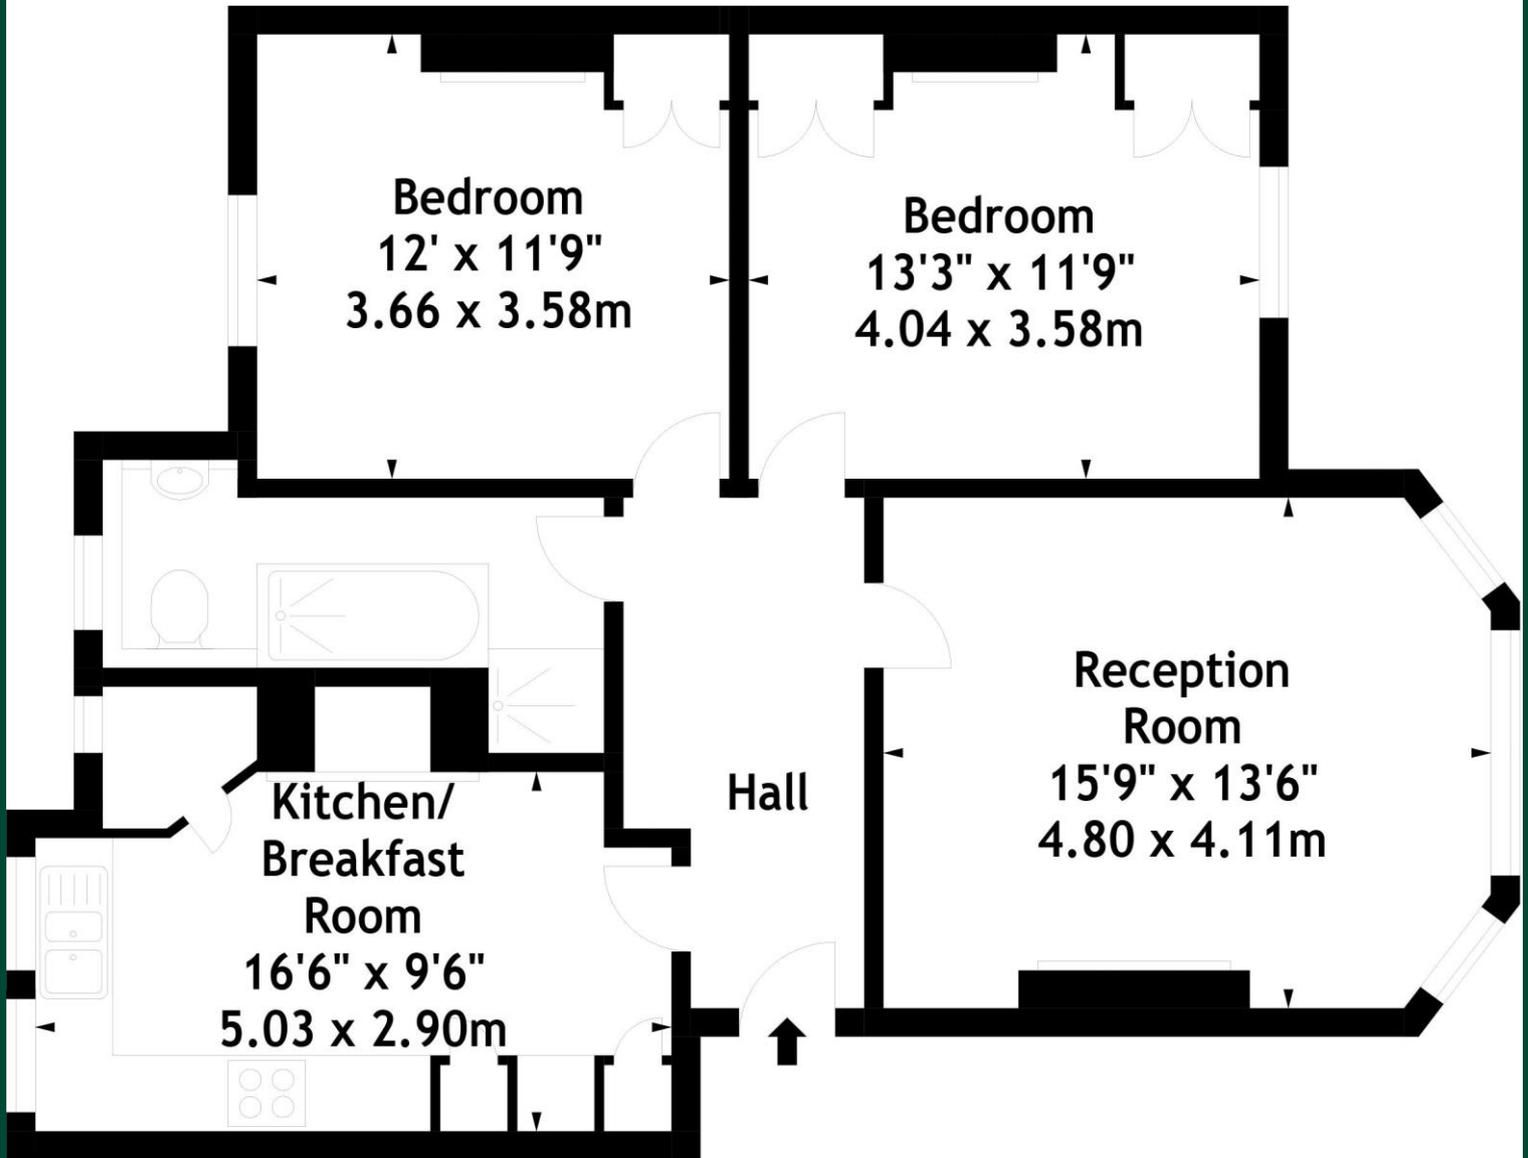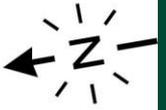

First Floor

Measured in accordance with RICS guidelines. Every attempt is made to ensure accuracy, however all measurements are approximate. This floor plan is for illustrative purposes only and is not to scale.

© Datography Ltd 2017

Photographs * Floorplans * Virtual Tours
Tel: 0845 643 4401 www.datography.com